


THESE DRAWINGS AND SPECIFICATIONS ARE THE PROPERTY OF CICOL AND ARE ISSUED IN STRICT CONFIDENCE AND SHALL NOT BE REPRODUCED, COPIED OR USED AS THE BASIS FOR THE MANUFACTURE OR SALE OF APPARATUS WITHOUT PERMISSION.

REVISIONS			
LTR	DESCRIPTION	DATE	APPROVAL
NC	INITIAL RELEASE	08/02/06	EAS
A	ADDED TABULATION	02/07/08	EAS
B	ADDED SLIDERITE TO TABULATION	03/21/08	EAS
C	CORRECTED SIL RUBBER CALLOUT, VAS 701X-70	05/19/10	EAS

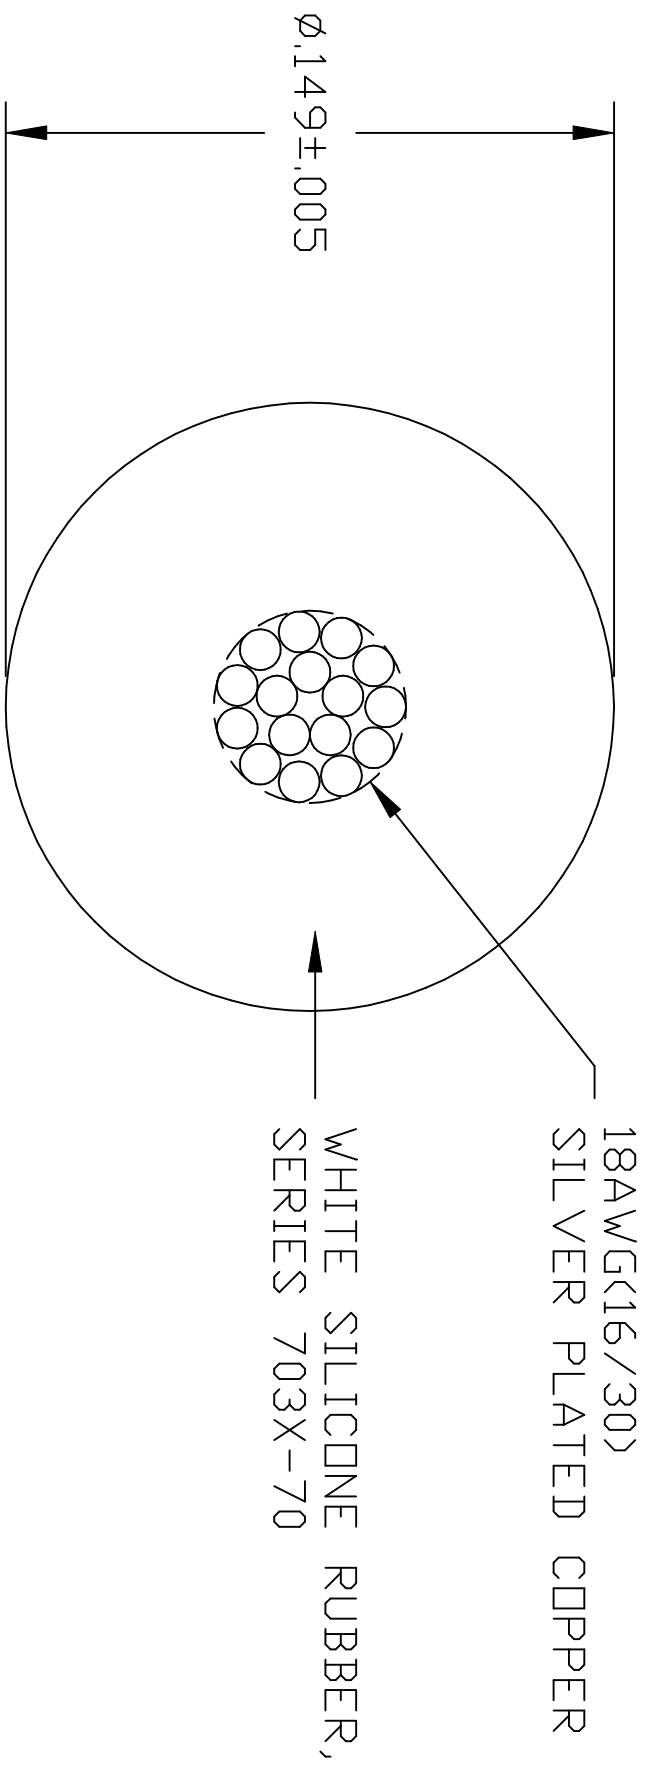

DASH NO.		COATING		HARRIS P/N	
1		NONE		NA	
2		<del>GLIDERITE</del>		<del>10101-4575 REV. D</del>	
3		SLIDERITE		10101-4575 REV. D	
TABULATION					
VIEW PROJECTION					
STANDARD DIMENSIONS UNLESS OTHERWISE SPECIFIED					
DIMENSIONS ARE IN INCHES					
XX±					
XXX±					
FRAC±					
ANGLES±					
MM ( )					
MILS					
DO NOT SCALE DRAWING					
SIGNATURE		DATE		TITLE	
ERIC		08/02/06		CABLE	
CHECK SCOTT		08/02/06		CAGE CODE	
ENG. E.SCOTT		08/02/06		19476	
APPR.		APPR.		SIZE	
APPR.		APPR.		DRAWING NUMBER	
				997M101	
				REV	
				C	
SCALE: X:1		FILE: 997M101(C)		SHEET	
				OF	
CICOL VALENCIA, CALIFORNIA					